

1. THE COPYRIGHT OF THIS DRAWING IS VESTED IN BENJAMIN CARRINGTON AND IT MAY NOT BE REPRODUCED IN WHOLE OR PART OR USED FOR THE MANUFACTURE OF ANY ARTICLE WITHOUT THE EXPRESS PERMISSION OF THE COPYRIGHT HOLDER.
 2. WORK TO FIGURED DIMENSIONS ONLY.
 3. THIS DRAWING IS TO BE READ IN CONJUNCTION WITH ALL RELEVANT ARCHITECTS', PRODUCTION MANAGERS AND ARC LIVE DRAWINGS AND SPECIFICATIONS.

Notes:

BASE MAP LEGEND

- BUILDINGS
- WATER
- FLOOD RISK AREA
- UNDERGROUND CABLES

EVENT MAP LEGEND

BUILDINGS AND STRUCTURES

- EXISTING STRUCTURE/BUILDINGS
- MARQUEE/TEMPORARY STRUCTURES
- CATERING
- BAR
- FURNITURE & DECOR
- STAGING
- TOILETS
- URNALS
- DISABLED P&I
- TOWERLIGHT

FENCES AND BARRIERS

- HERRAS FENCING
- MET BARRIER
- CROWD BARRIER
- PIT BARRIER
- LICENSED BOUNDARY

AREAS/SPACES/FLOW

- PUBLIC ROUTE
- SECURITY POINT
- EXITS

REVISIONS

NO.	DESCRIPTION	DATE
01	WP	23/04/21


LOW

LOW HQ LID

**BEN CARRINGTON
THIRD SPACE EVENT MANAGEMENT & CONSULTANCY**

**PORTRHMINSTER BEACH - ST IVES
PORTRHMINSTER BEACH - ST IVES**

SPACE FOOD FESTIVAL (SFF) 2021

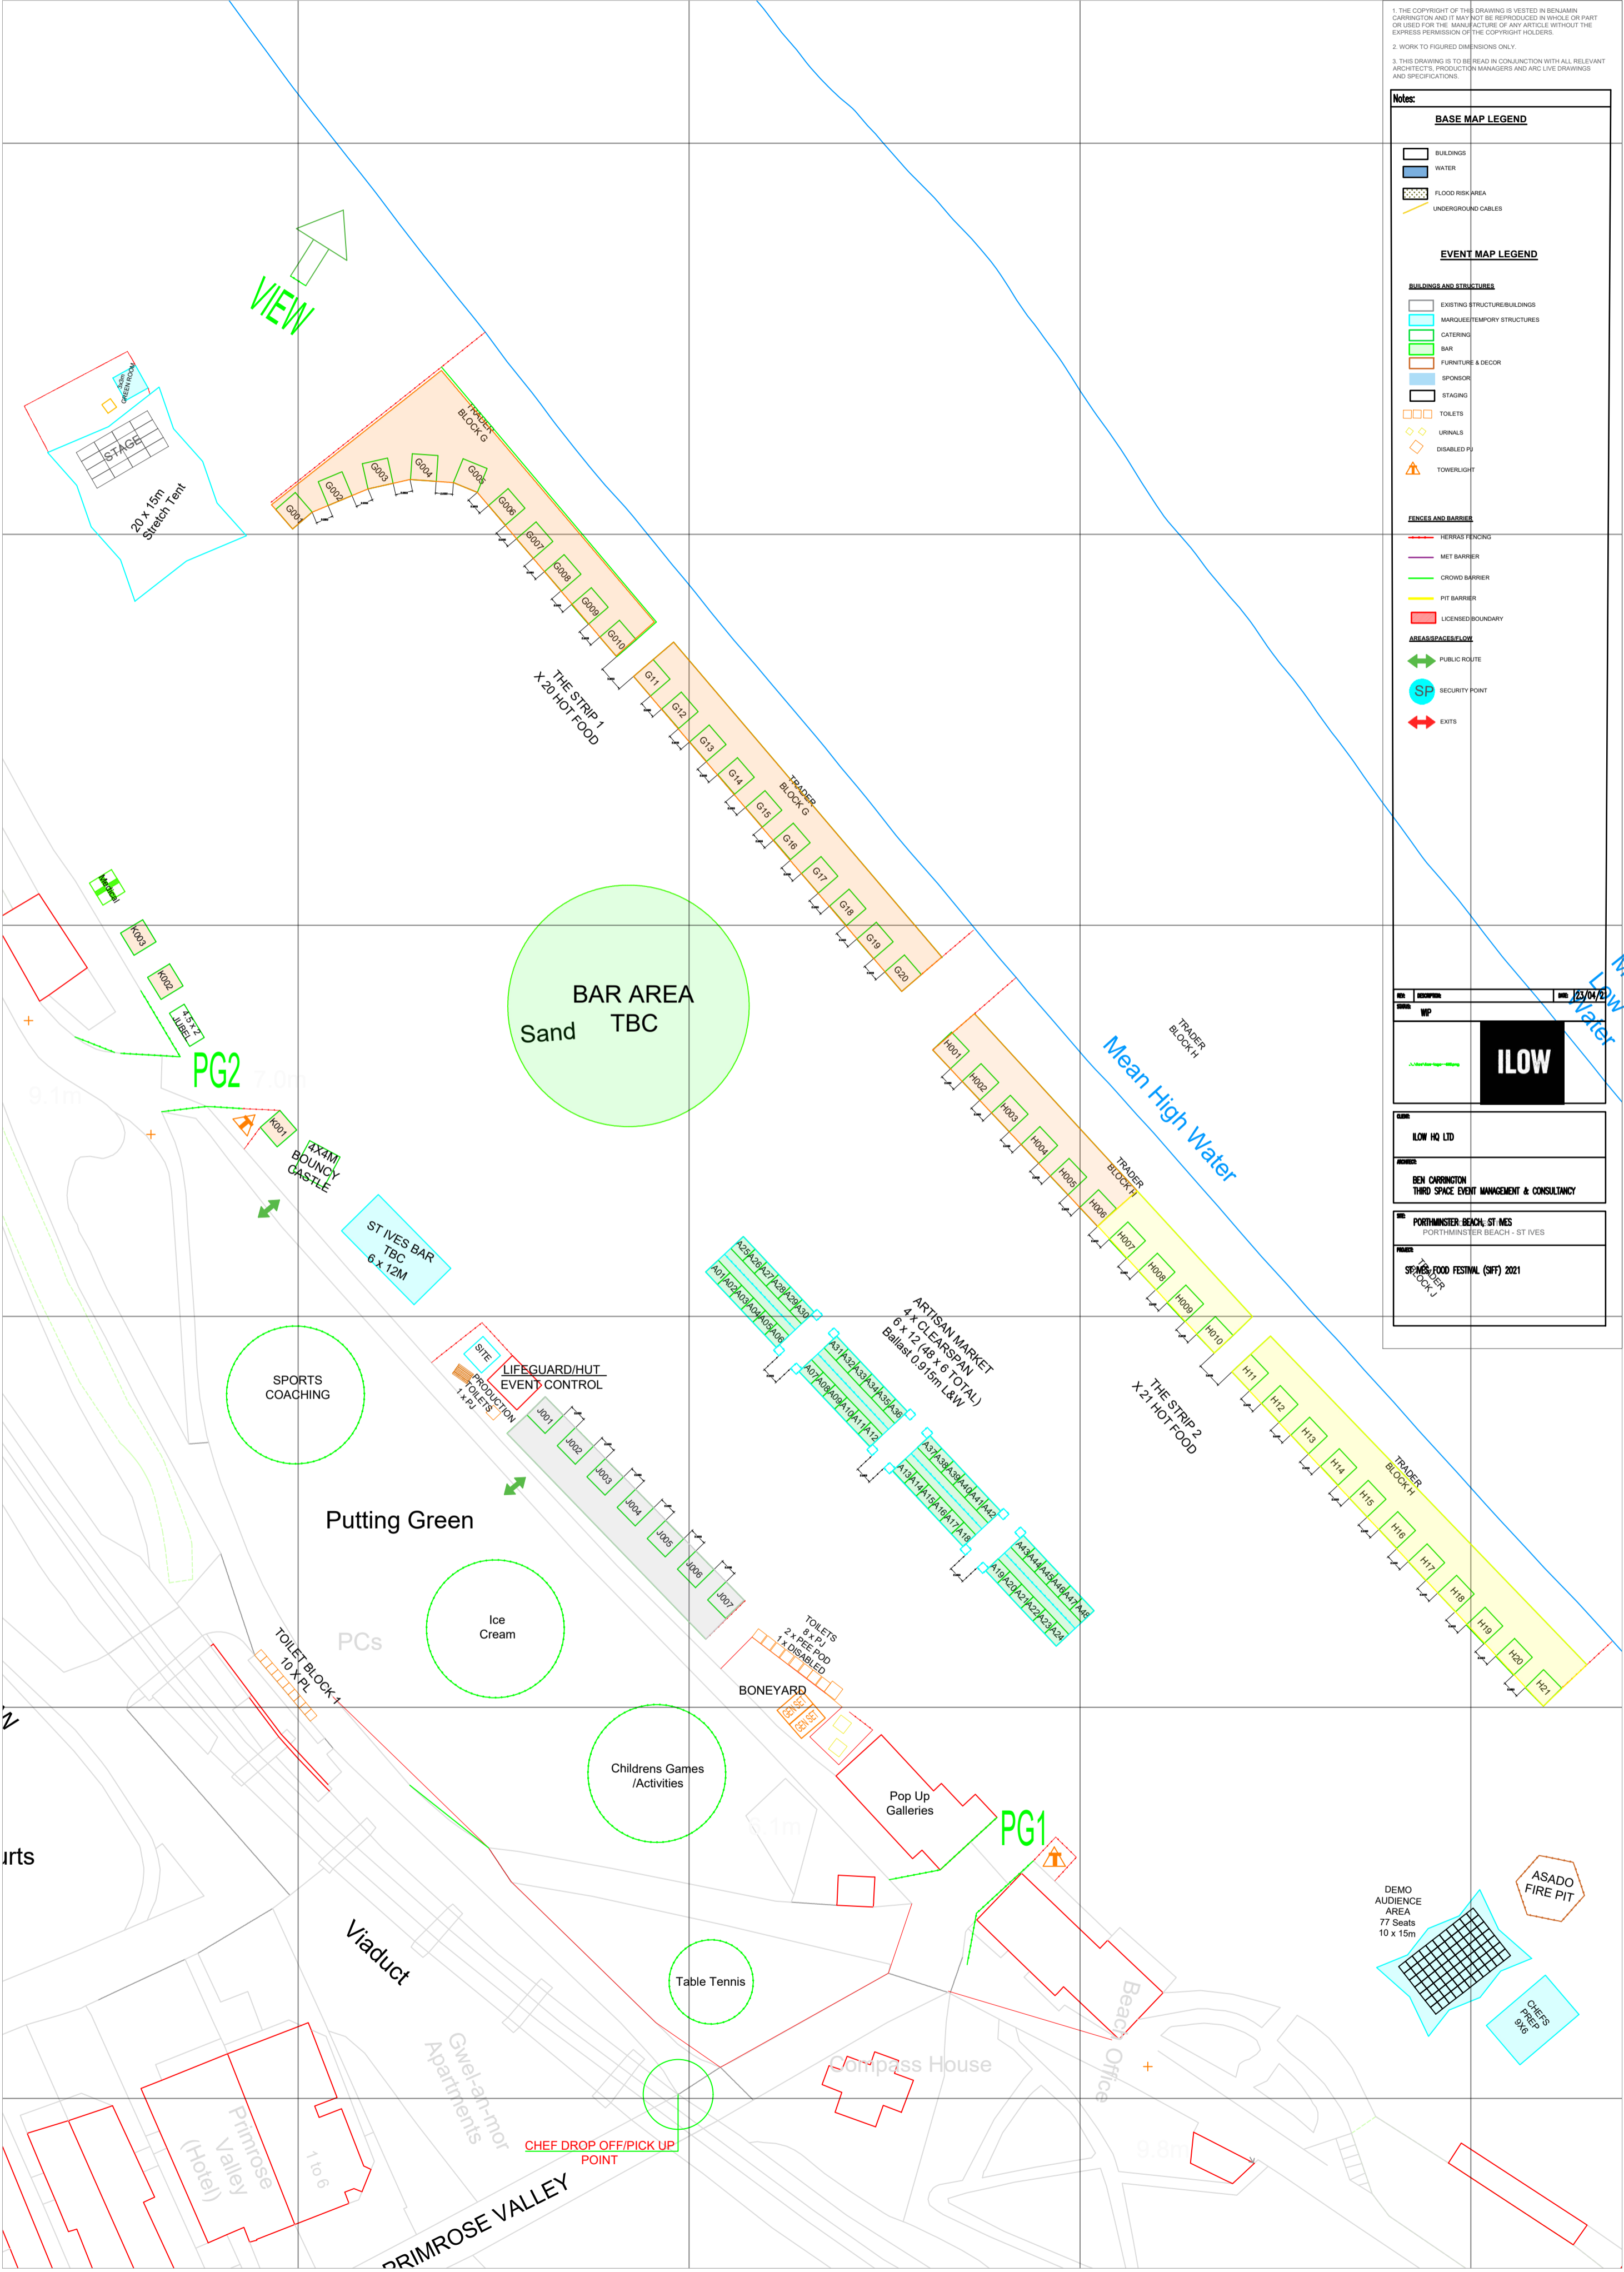

Mean High Water

Mean Low Water

Mean High Water

Mean Low Water

VIEW

PG2

PG1

CHEF DROP OFF/PICK UP POINT

6